


Slab Illustration Heated Area

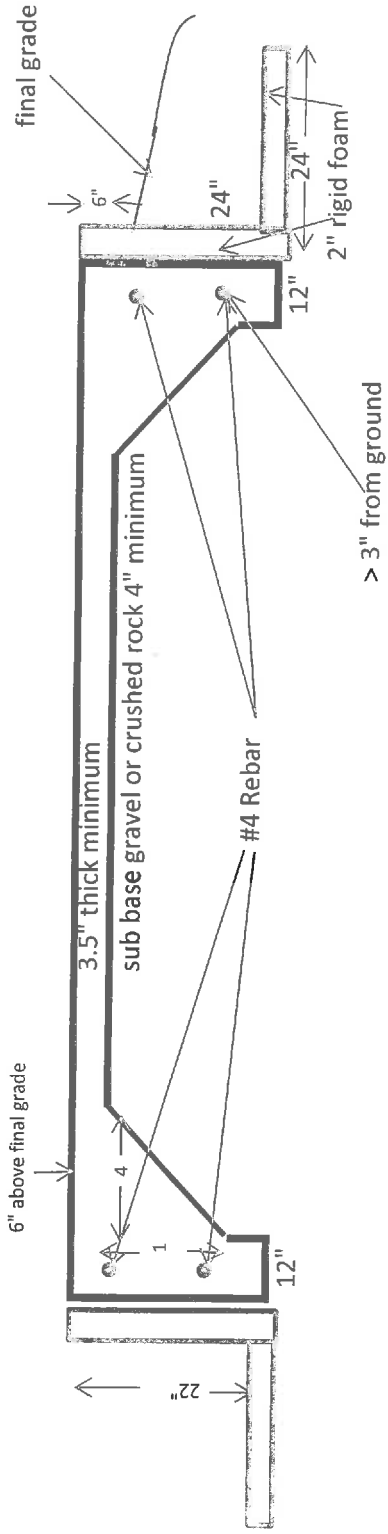

Haunch is 22" high by 12" wide


All rebar must be tied and at least 3" from ground

Top of Slab must be 6" above final grade

2" rigid closed cell foam which totals 48" in vertical and horizontal directions

Haunch should taper at 1 vertical to 4 horizontal from wall to slab (illustration exaggerated)

Slab Illustration Unheated Area ≥ 600 SF

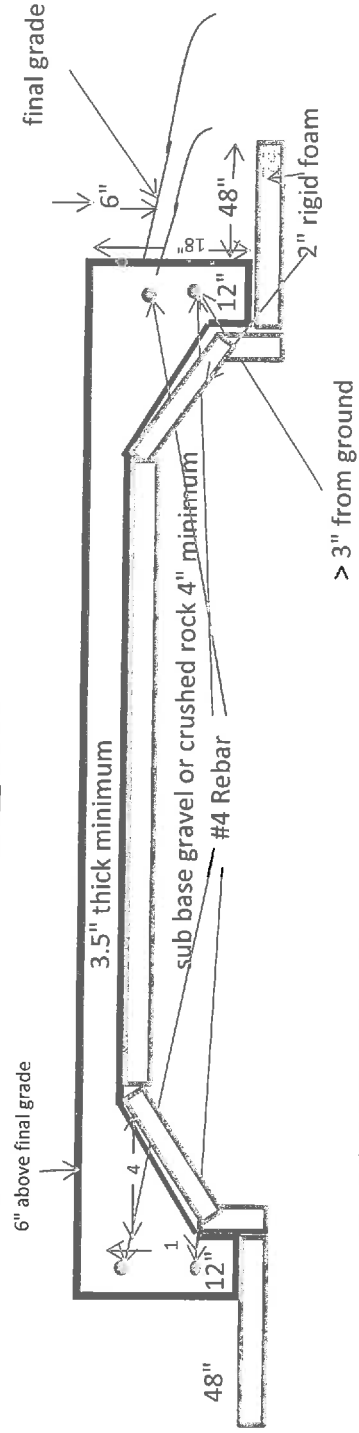

Haunch is 18" high by 12" wide

Alternatively haunch can be 12" high with 6" curb.

2" rigid closed cell foam under entire unheated area and extending 4 ft beyond slab edge